

FINISH:

PROJECT:

CUSTOMER:

LOCATION:

PALLADIUM WALL PANELS
ADHESIVE, FIELD CUT EDGE
INSIDE CORNER TRIM


DATE: 7/1/13

SCALE: 1:1

DOC:CADIPC.096/R1

inpro.

For More Information Visit: Inprocorp.com

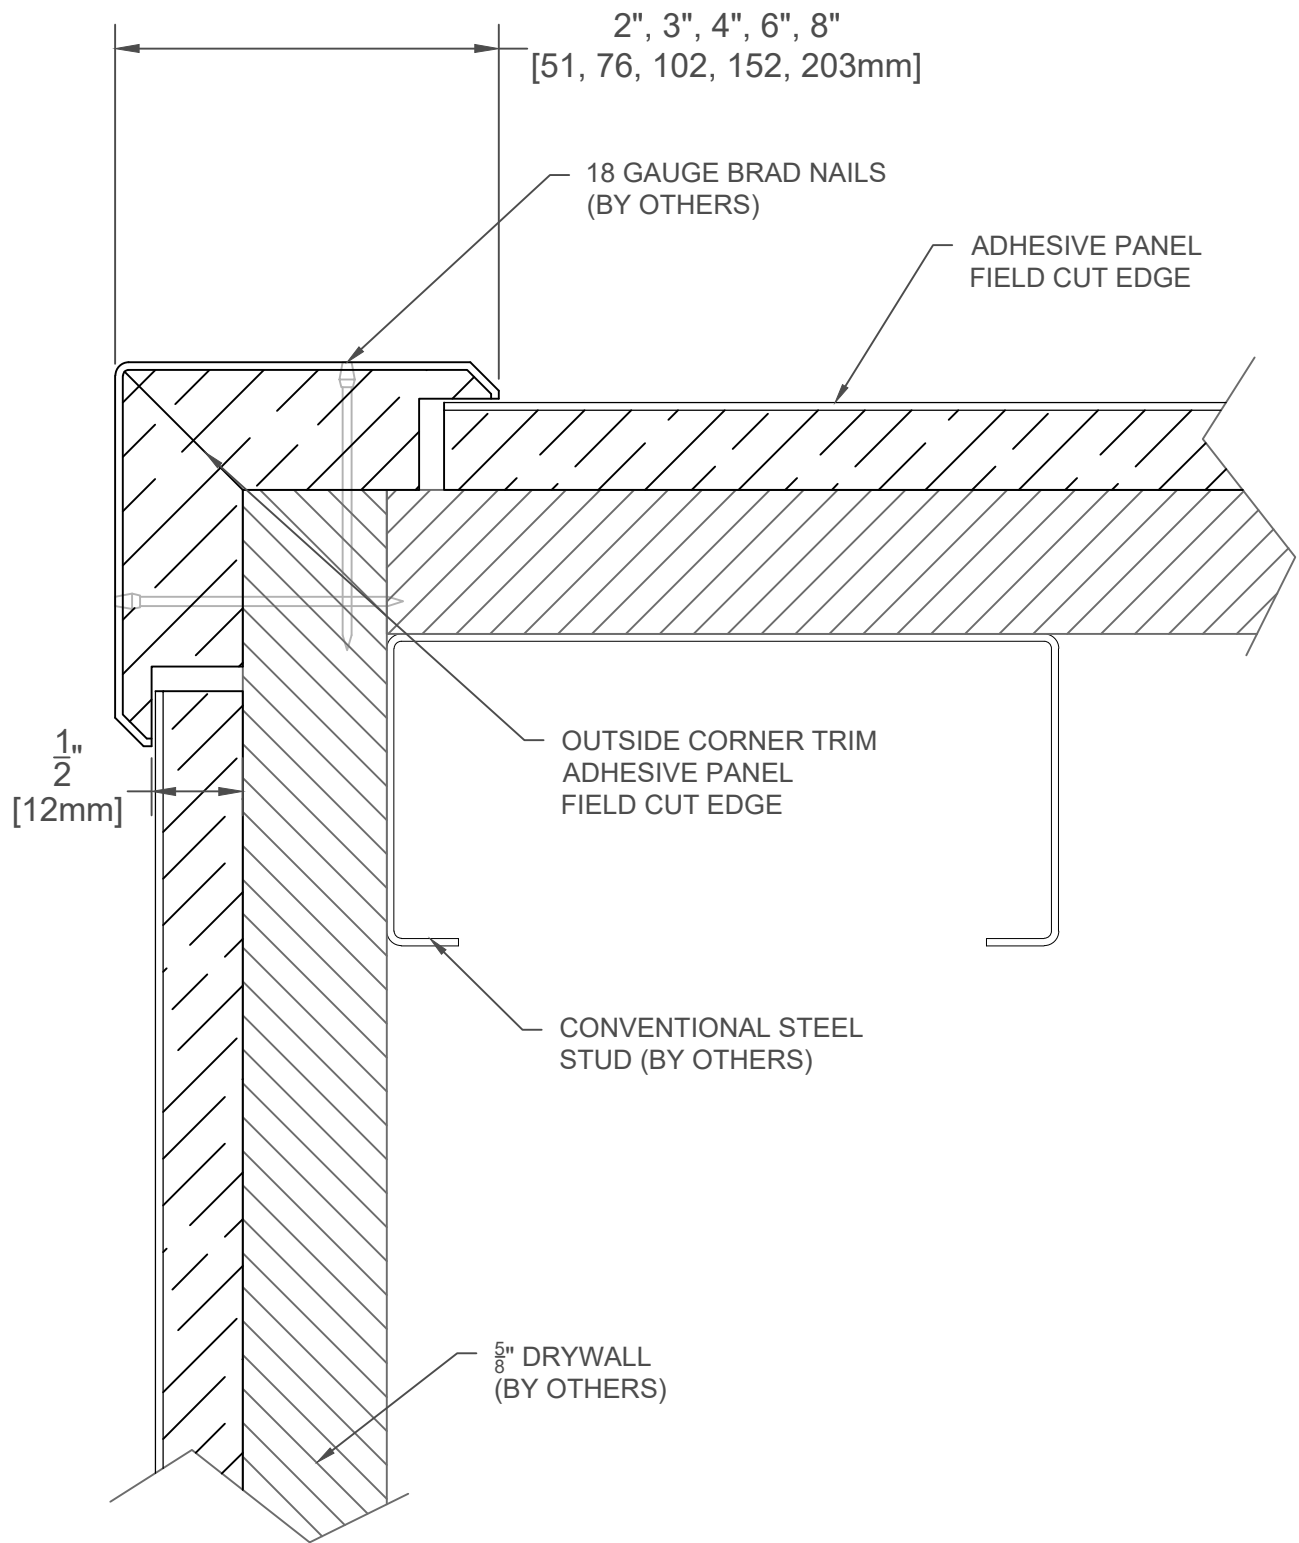


FINISH:

PROJECT:
CUSTOMER:
LOCATION:

PALLADIUM WALL PANELS
ADHESIVE, FIELD CUT EDGE
OUTSIDE CORNER TRIM

DATE: 7/1/13
SCALE: 1:1
DOC:CADIPC.096/R1

inpro.
For More Information Visit: Inprocorp.com

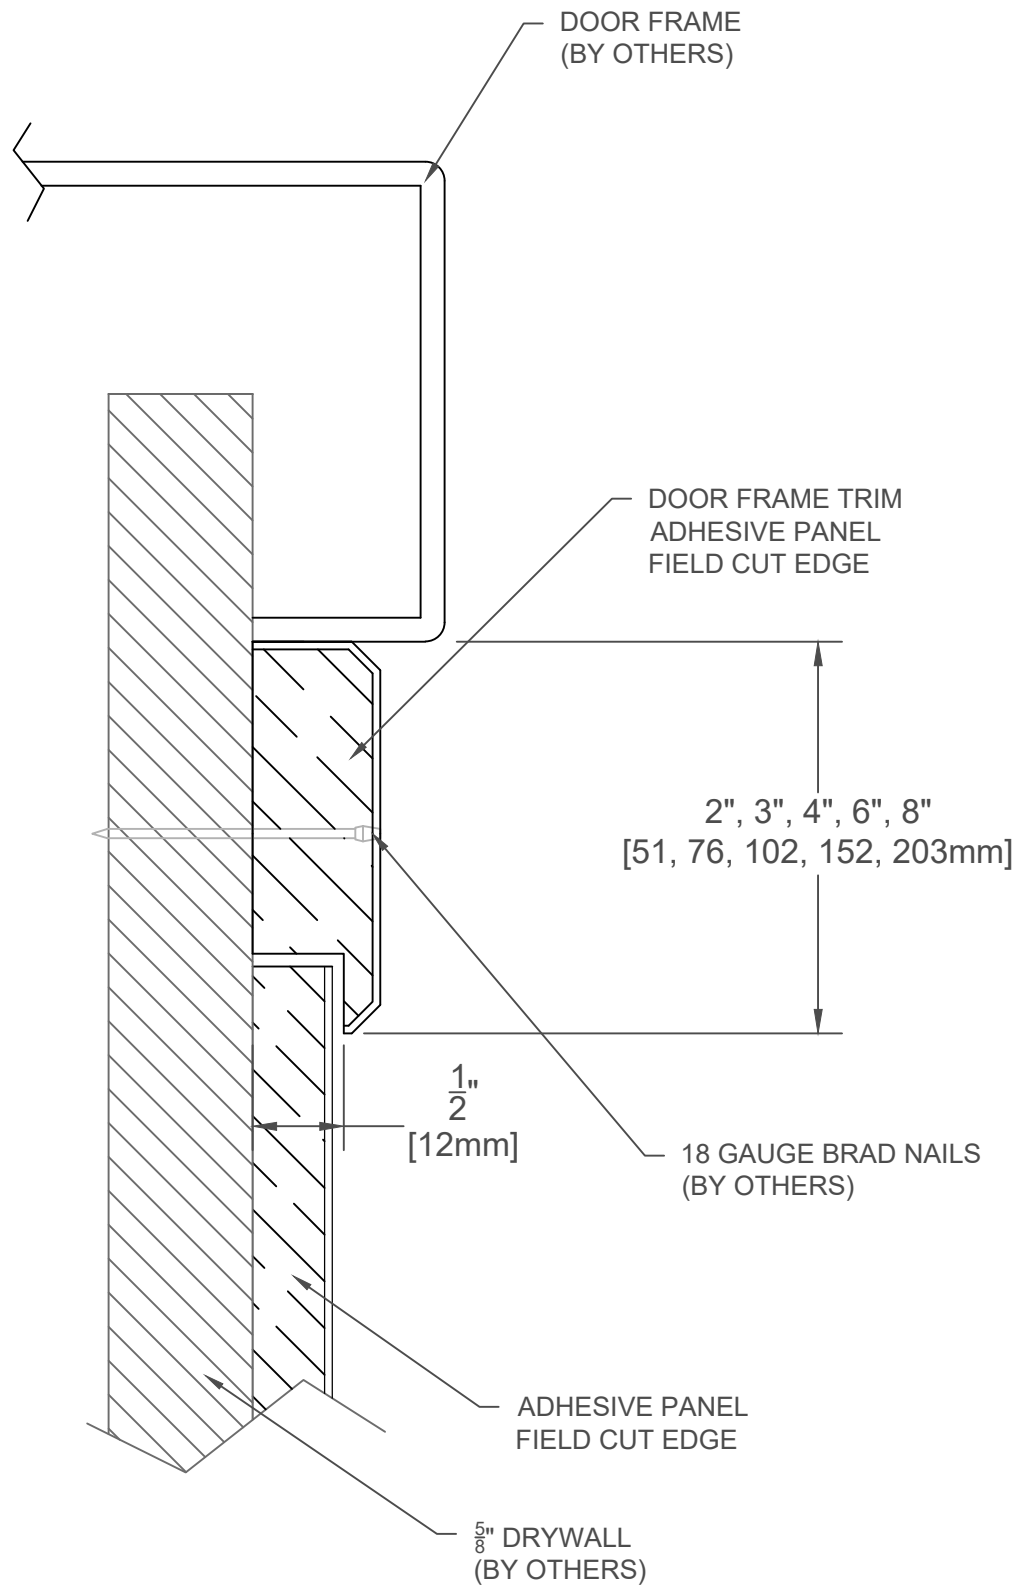

FINISH:

PROJECT:

CUSTOMER:

LOCATION:

PALLADIUM WALL PANELS
ADHESIVE, FIELD CUT EDGE
DOOR FRAME TRIM

DATE: 7/1/13

SCALE: 1:1

DOC:CADIPC.096/R1

inpro.

For More Information Visit: Inprocorp.com