



PROJECT:		PALLADIUM WALL PANELS DEMOUNTABLE, FIELD CUT EDGE INSIDE CORNER TRIM	DATE:	7/1/13	inpro. <small>For More Information Visit: Inprocorp.com</small>
CUSTOMER:			SCALE:	1:1	
LOCATION:			DOC:	CADIPC.098/R1	

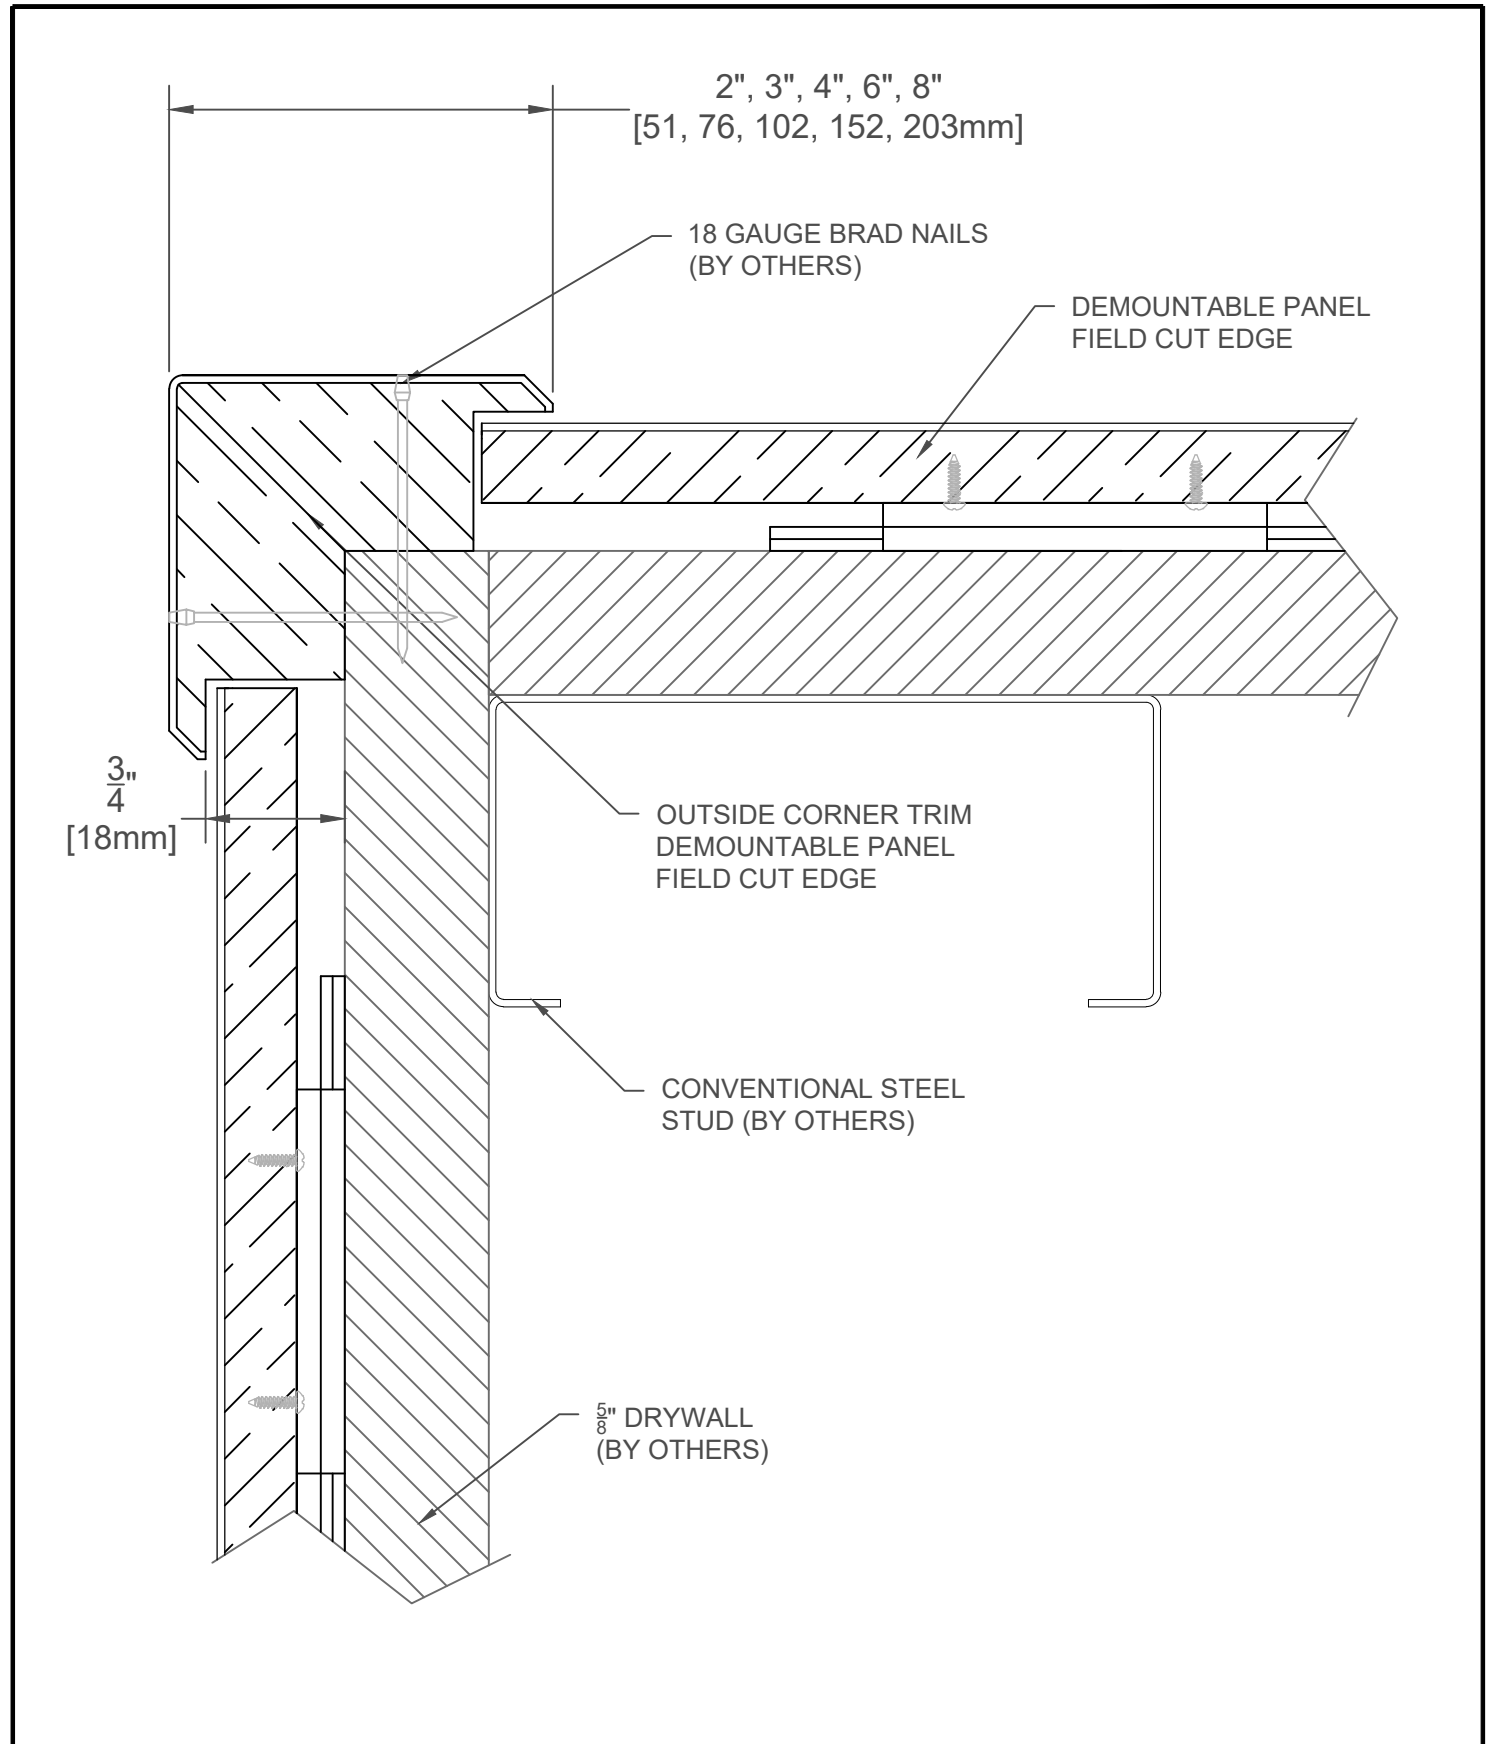

PROJECT:		PALLADIUM WALL PANELS DEMOUNTABLE, FIELD CUT EDGE OUTSIDE CORNER TRIM	DATE:	7/1/13	inpro. <small>For More Information Visit: Inprocorp.com</small>
CUSTOMER:			SCALE:	1:1	
LOCATION:			DOC:	CADIPC.098/R1	
		FINISH:			

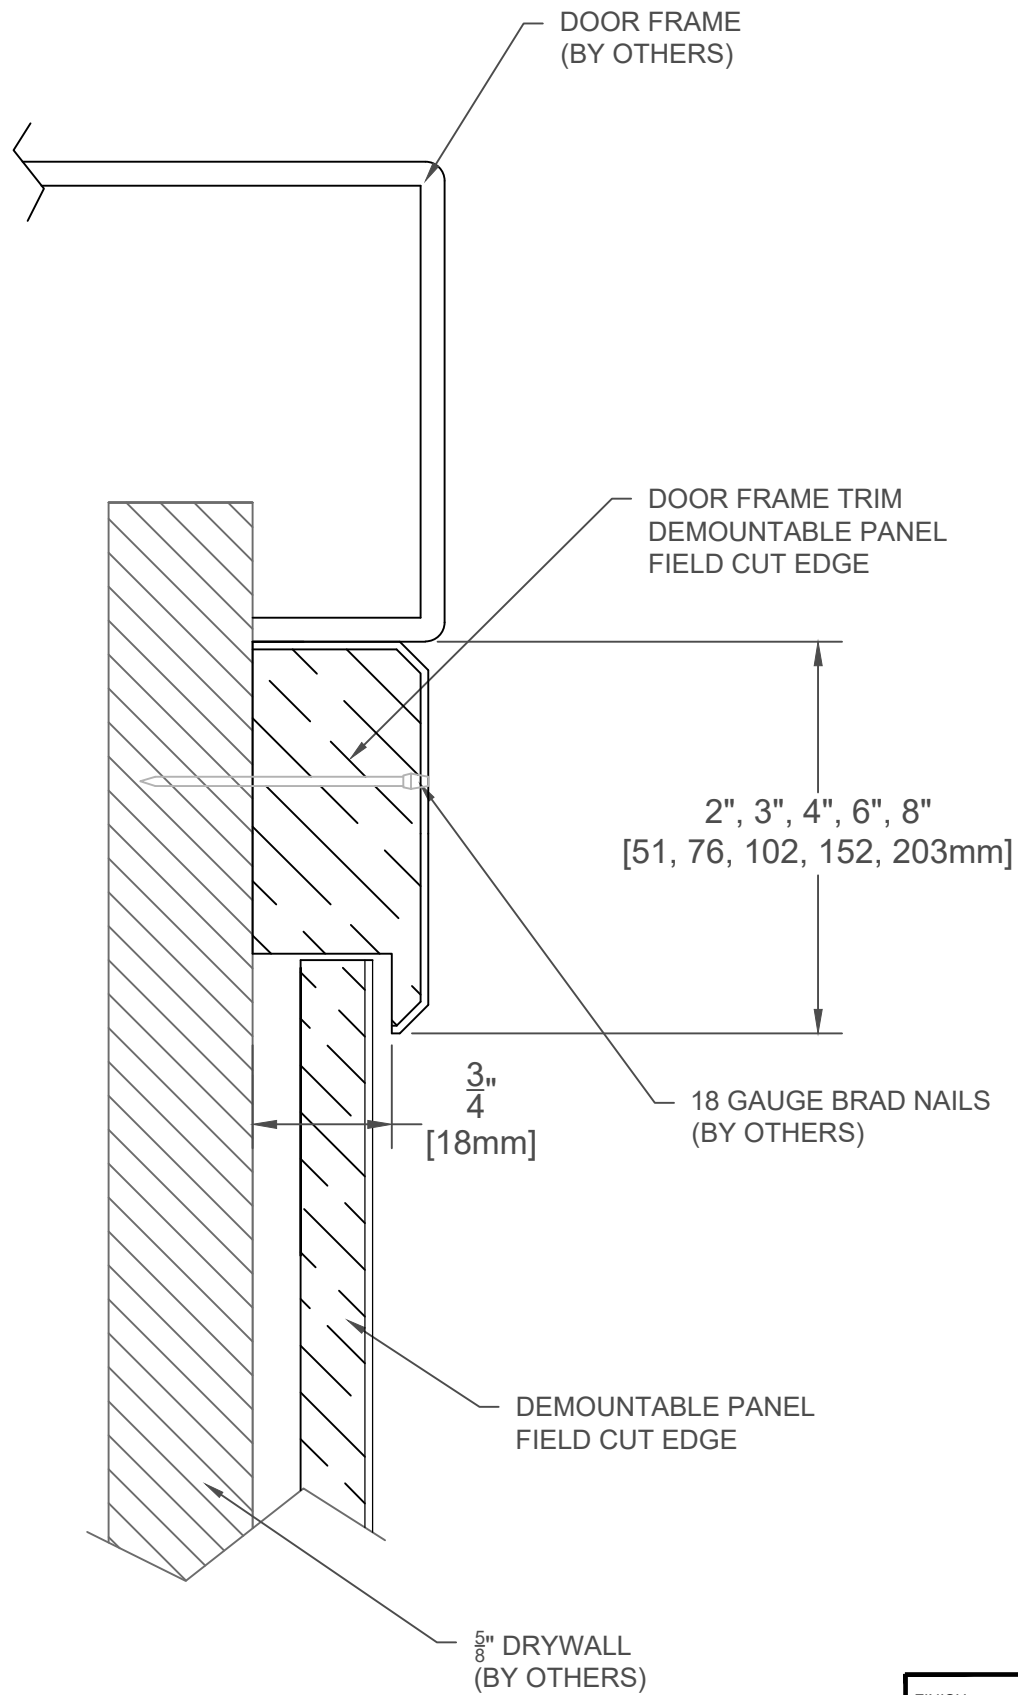

PROJECT:
CUSTOMER:
LOCATION:

PALLADIUM WALL PANELS
DEMOUNTABLE, FIELD CUT
EDGE DOOR FRAME TRIM

DATE:	7/1/13
SCALE:	1:1
DOC:	CADIPC.098/R1

FINISH:



For More Information Visit: Inprocorp.com