
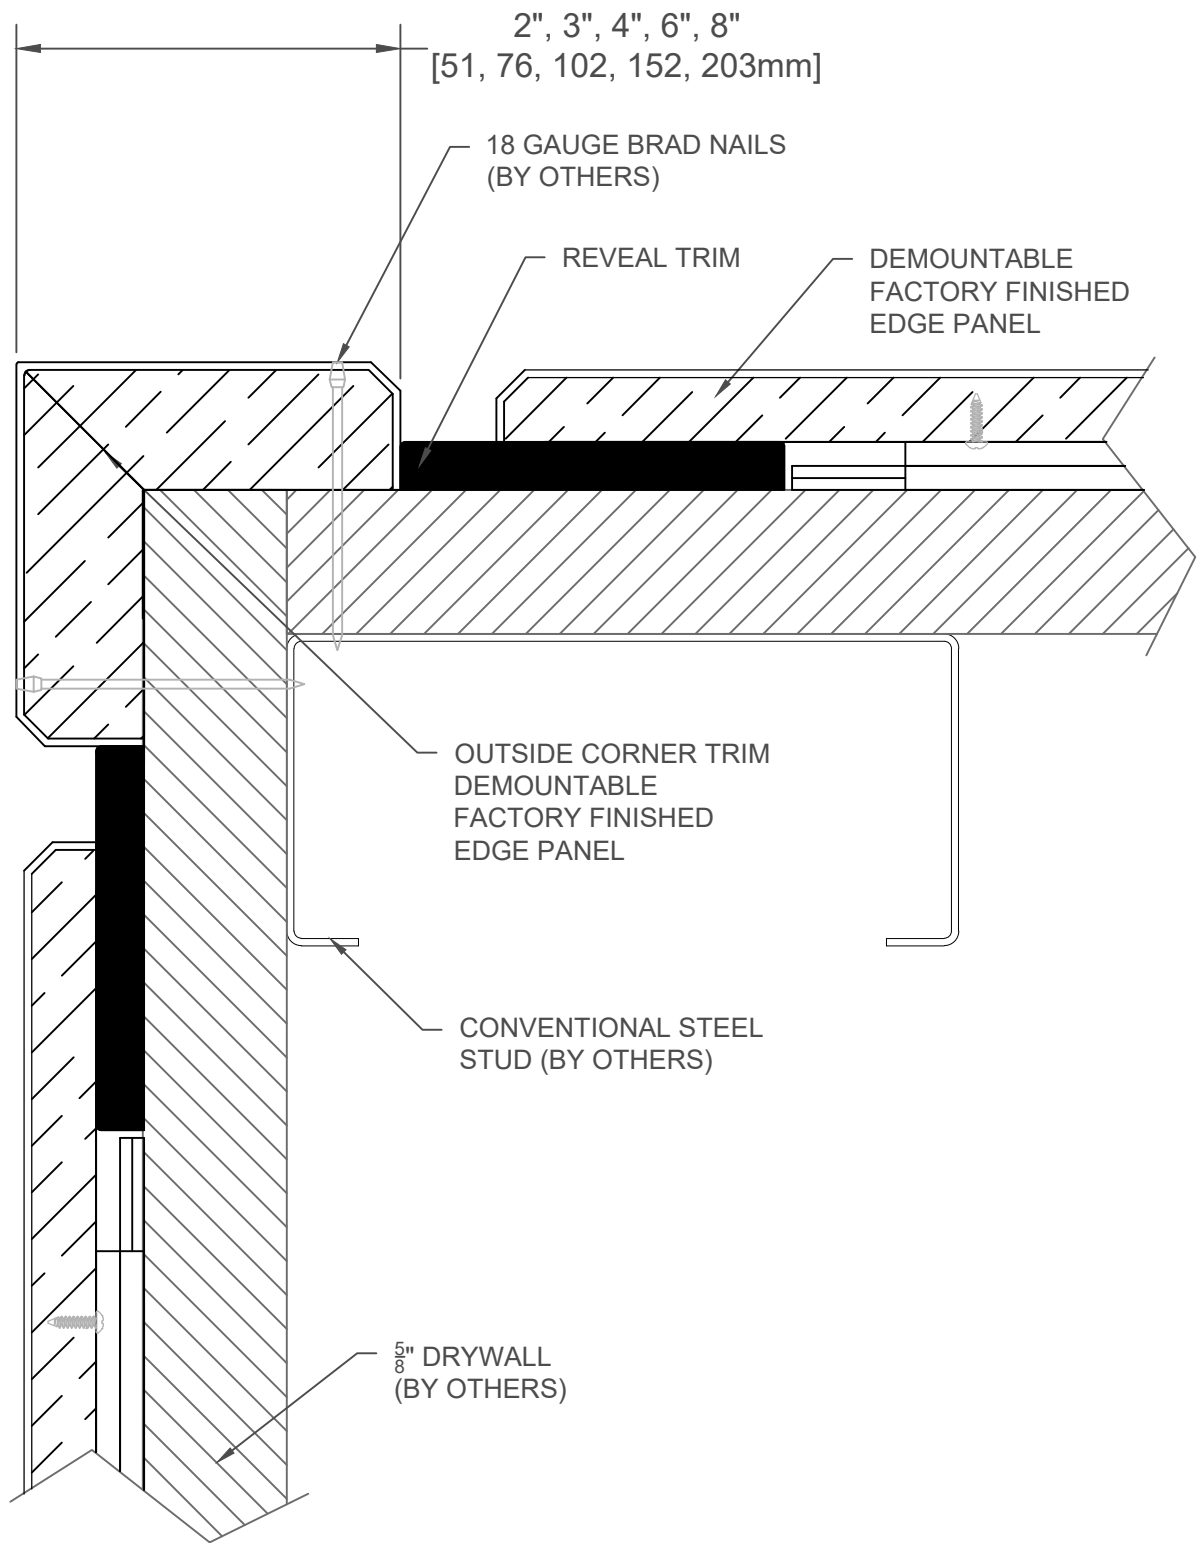

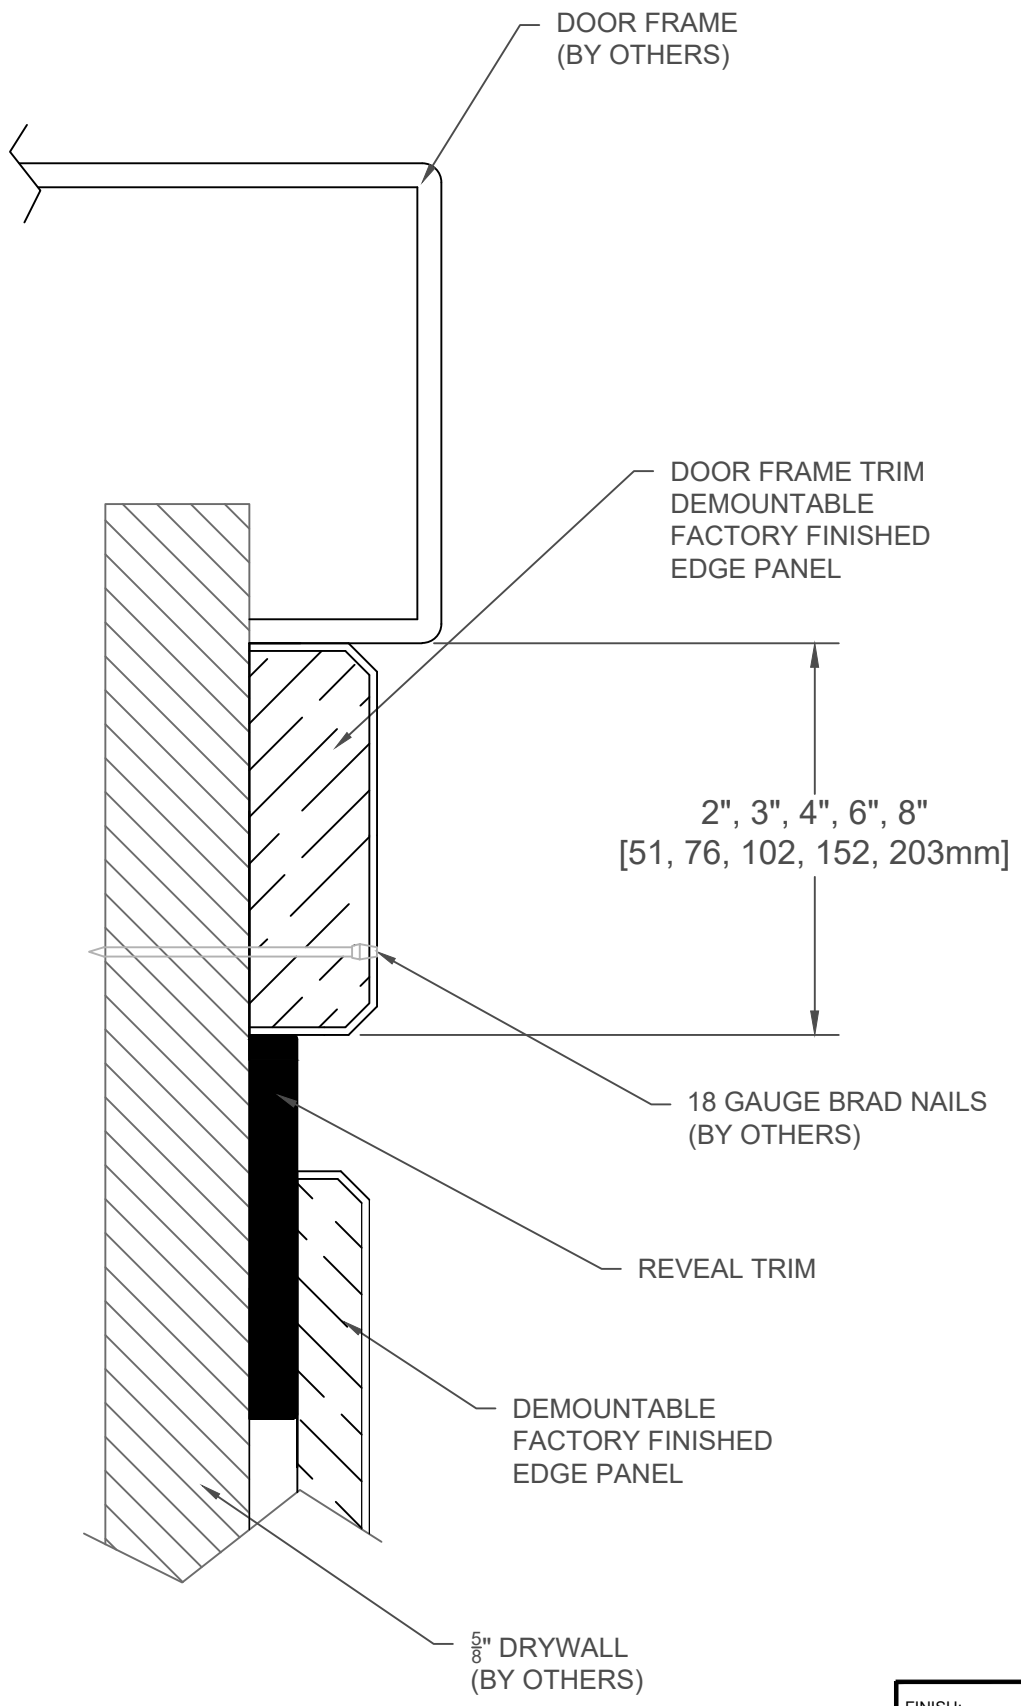



PROJECT:	PALLADIUM WALL PANELS DEMOUNTABLE, FACTORY FINISHED EDGE, INSIDE CORNER TRIM	DATE:	7/1/13	FINISH:
CUSTOMER:		SCALE:	1:1	 For More Information Visit: <a href="http://Inprocorp.com">Inprocorp.com</a>
LOCATION:		DOC:	CADIPC.099/R1	



PROJECT:		<b>PALLADIUM WALL PANELS DEMOUNTABLE, FACTORY FINISHED EDGE, OUTSIDE CORNER TRIM</b>	DATE:	7/1/13	FINISH:
CUSTOMER:			SCALE:	1:1	 For More Information Visit: <a href="http://Inprocorp.com">Inprocorp.com</a>
LOCATION:			DOC:	CADIPC.099/R1	



PROJECT:	PALLADIUM WALL PANELS DEMOUNTABLE, FACTORY FINISHED EDGE, DOOR FRAME TRIM	DATE:	7/1/13	FINISH:
CUSTOMER:		SCALE:	1:1	 For More Information Visit: <a href="http://Inprocorp.com">Inprocorp.com</a>
LOCATION:		DOC:	CADIPC.099/R1	